


HOPMEADOW STREET / ROUTE 10

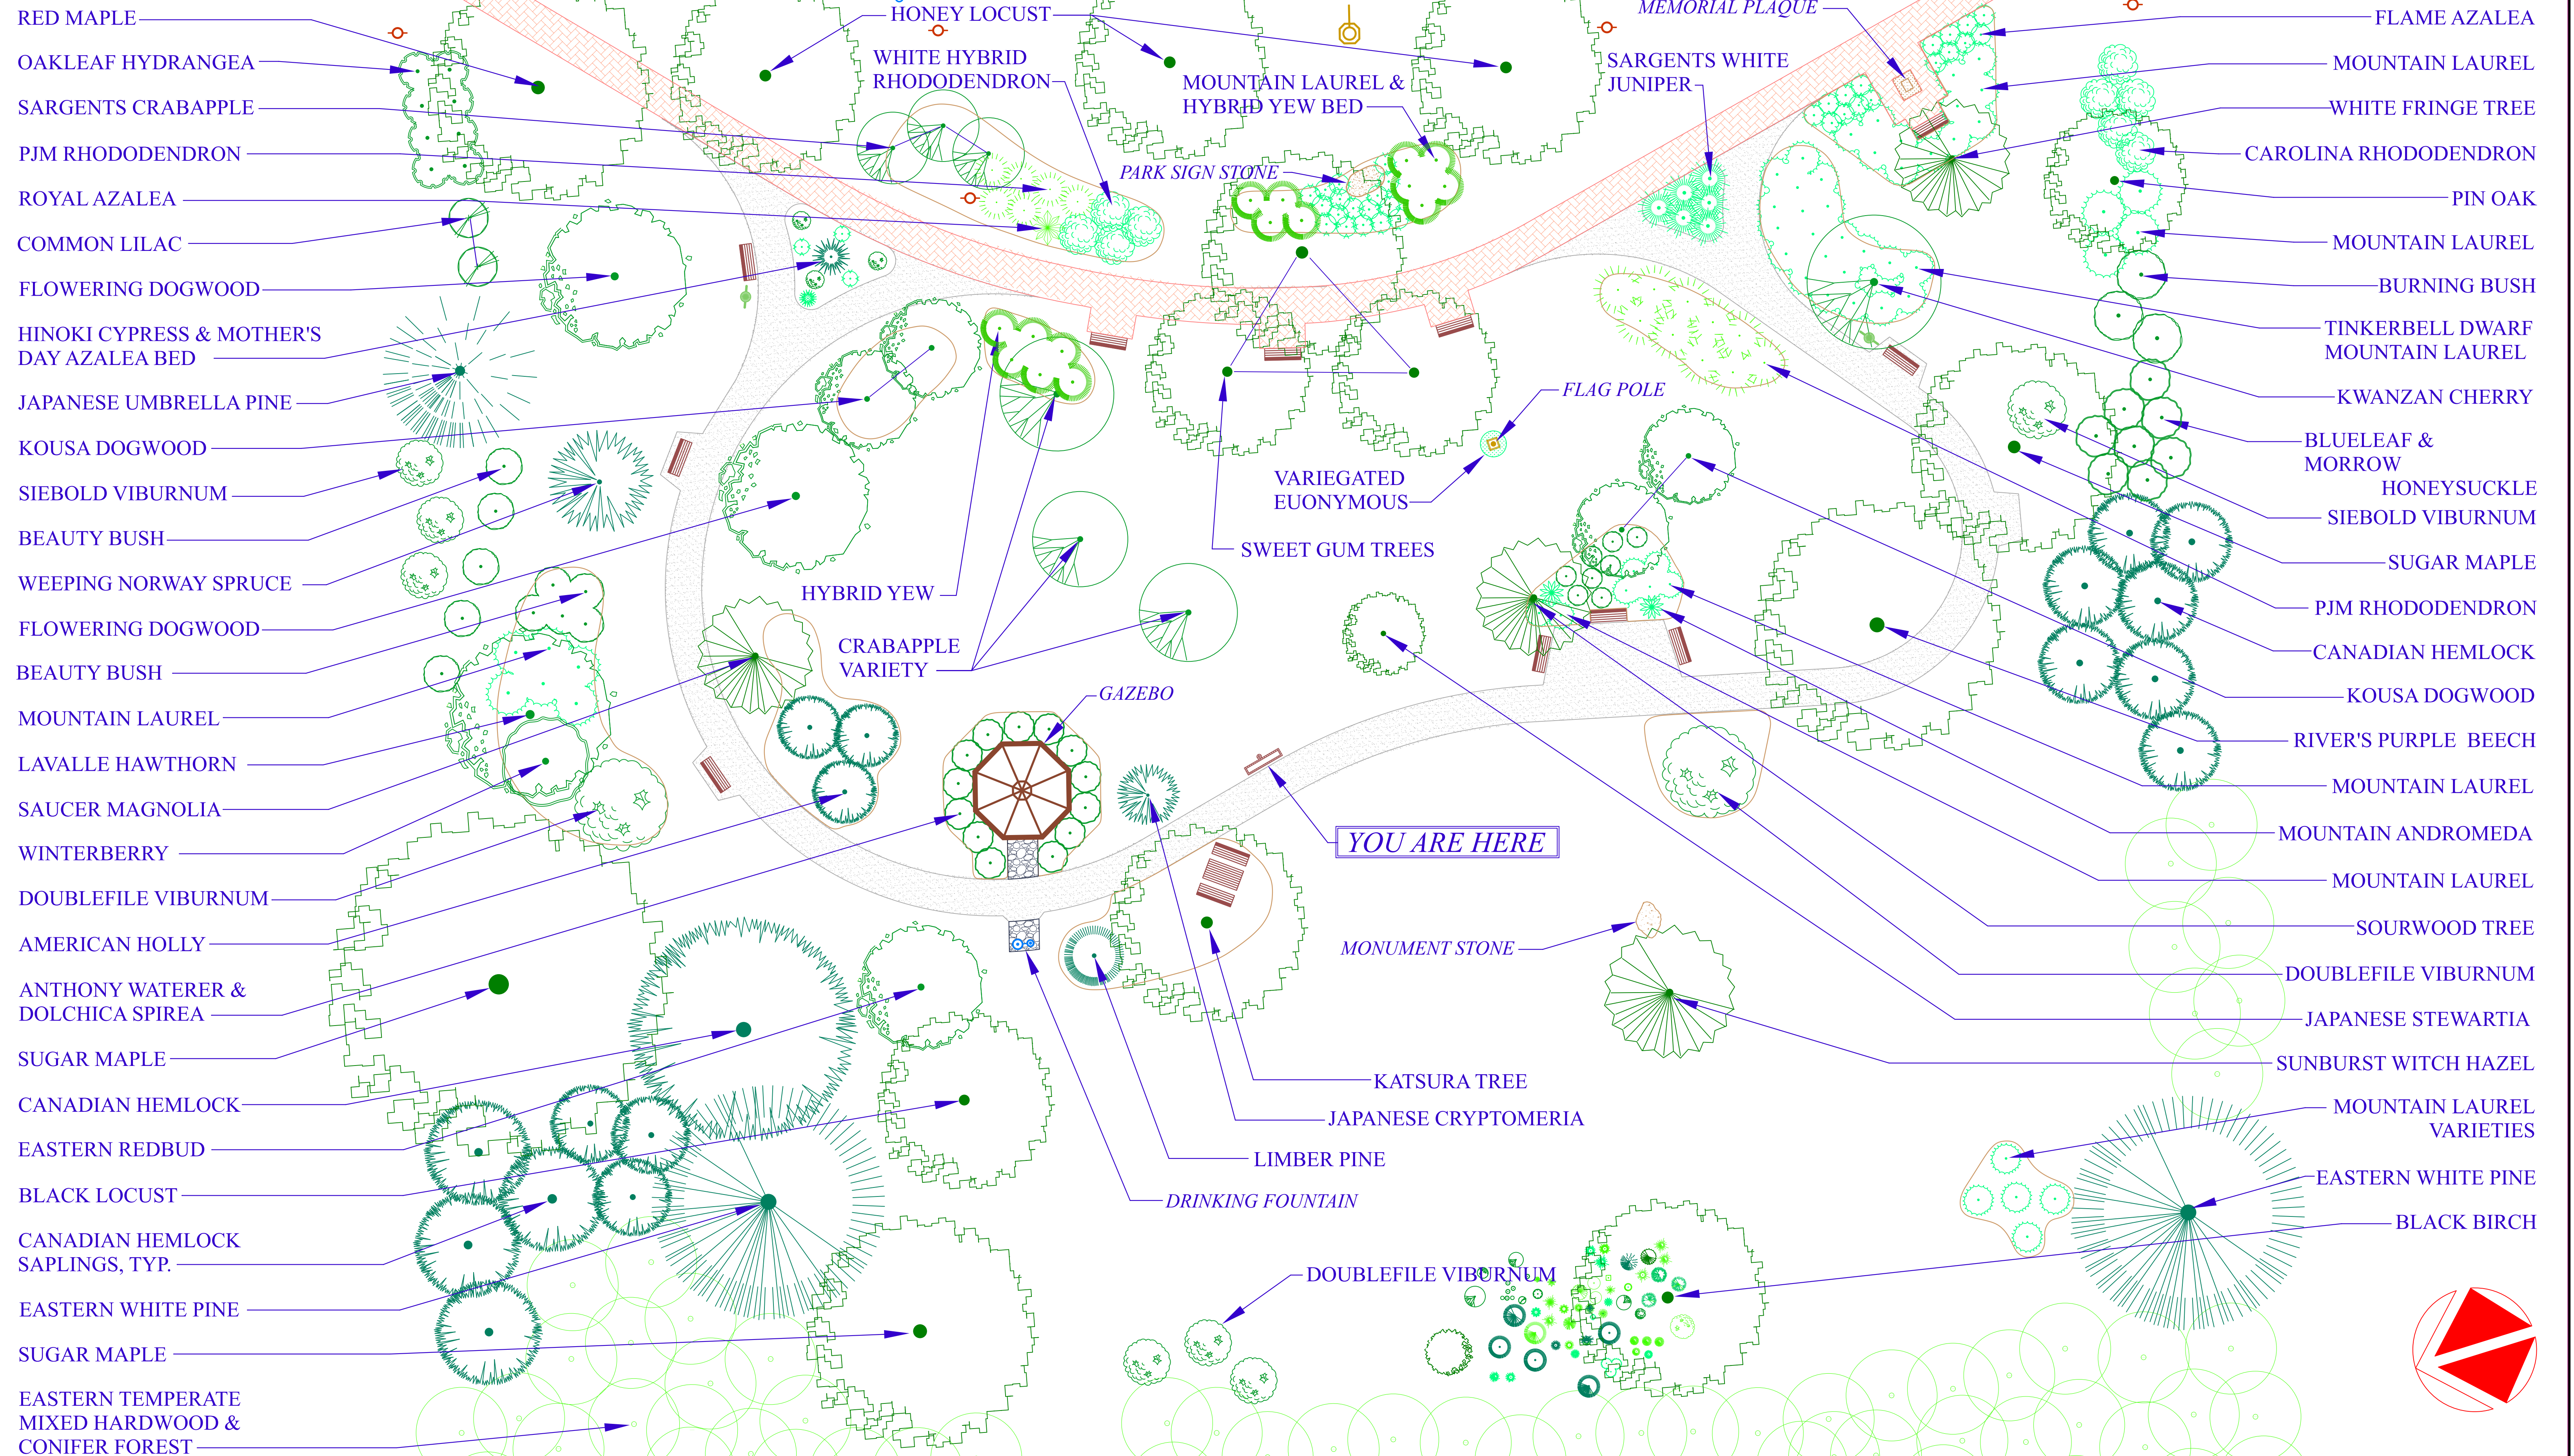

Graphic Plan: August 2013
 R. C. Schechinger Jr. ASLA
 Landscape Architect

SCHULTZ PARK - SIMSBURY CONNECTICUT

Original Plan: January 1974
 Yarwood & Block
 Landscape Architects

